


PUZ in vederea construirii
unui imobil locuinte colective P+2E+M
si spatiu comercial la parter
Str. Infratirii, nr. 5
Bistrita, Jud. Bistrita-Nasaud

Ortofotoplan

Regulament Local de Urbanism
Municipiul Bistrita
Reglementari pe UTR, scara 1:5000

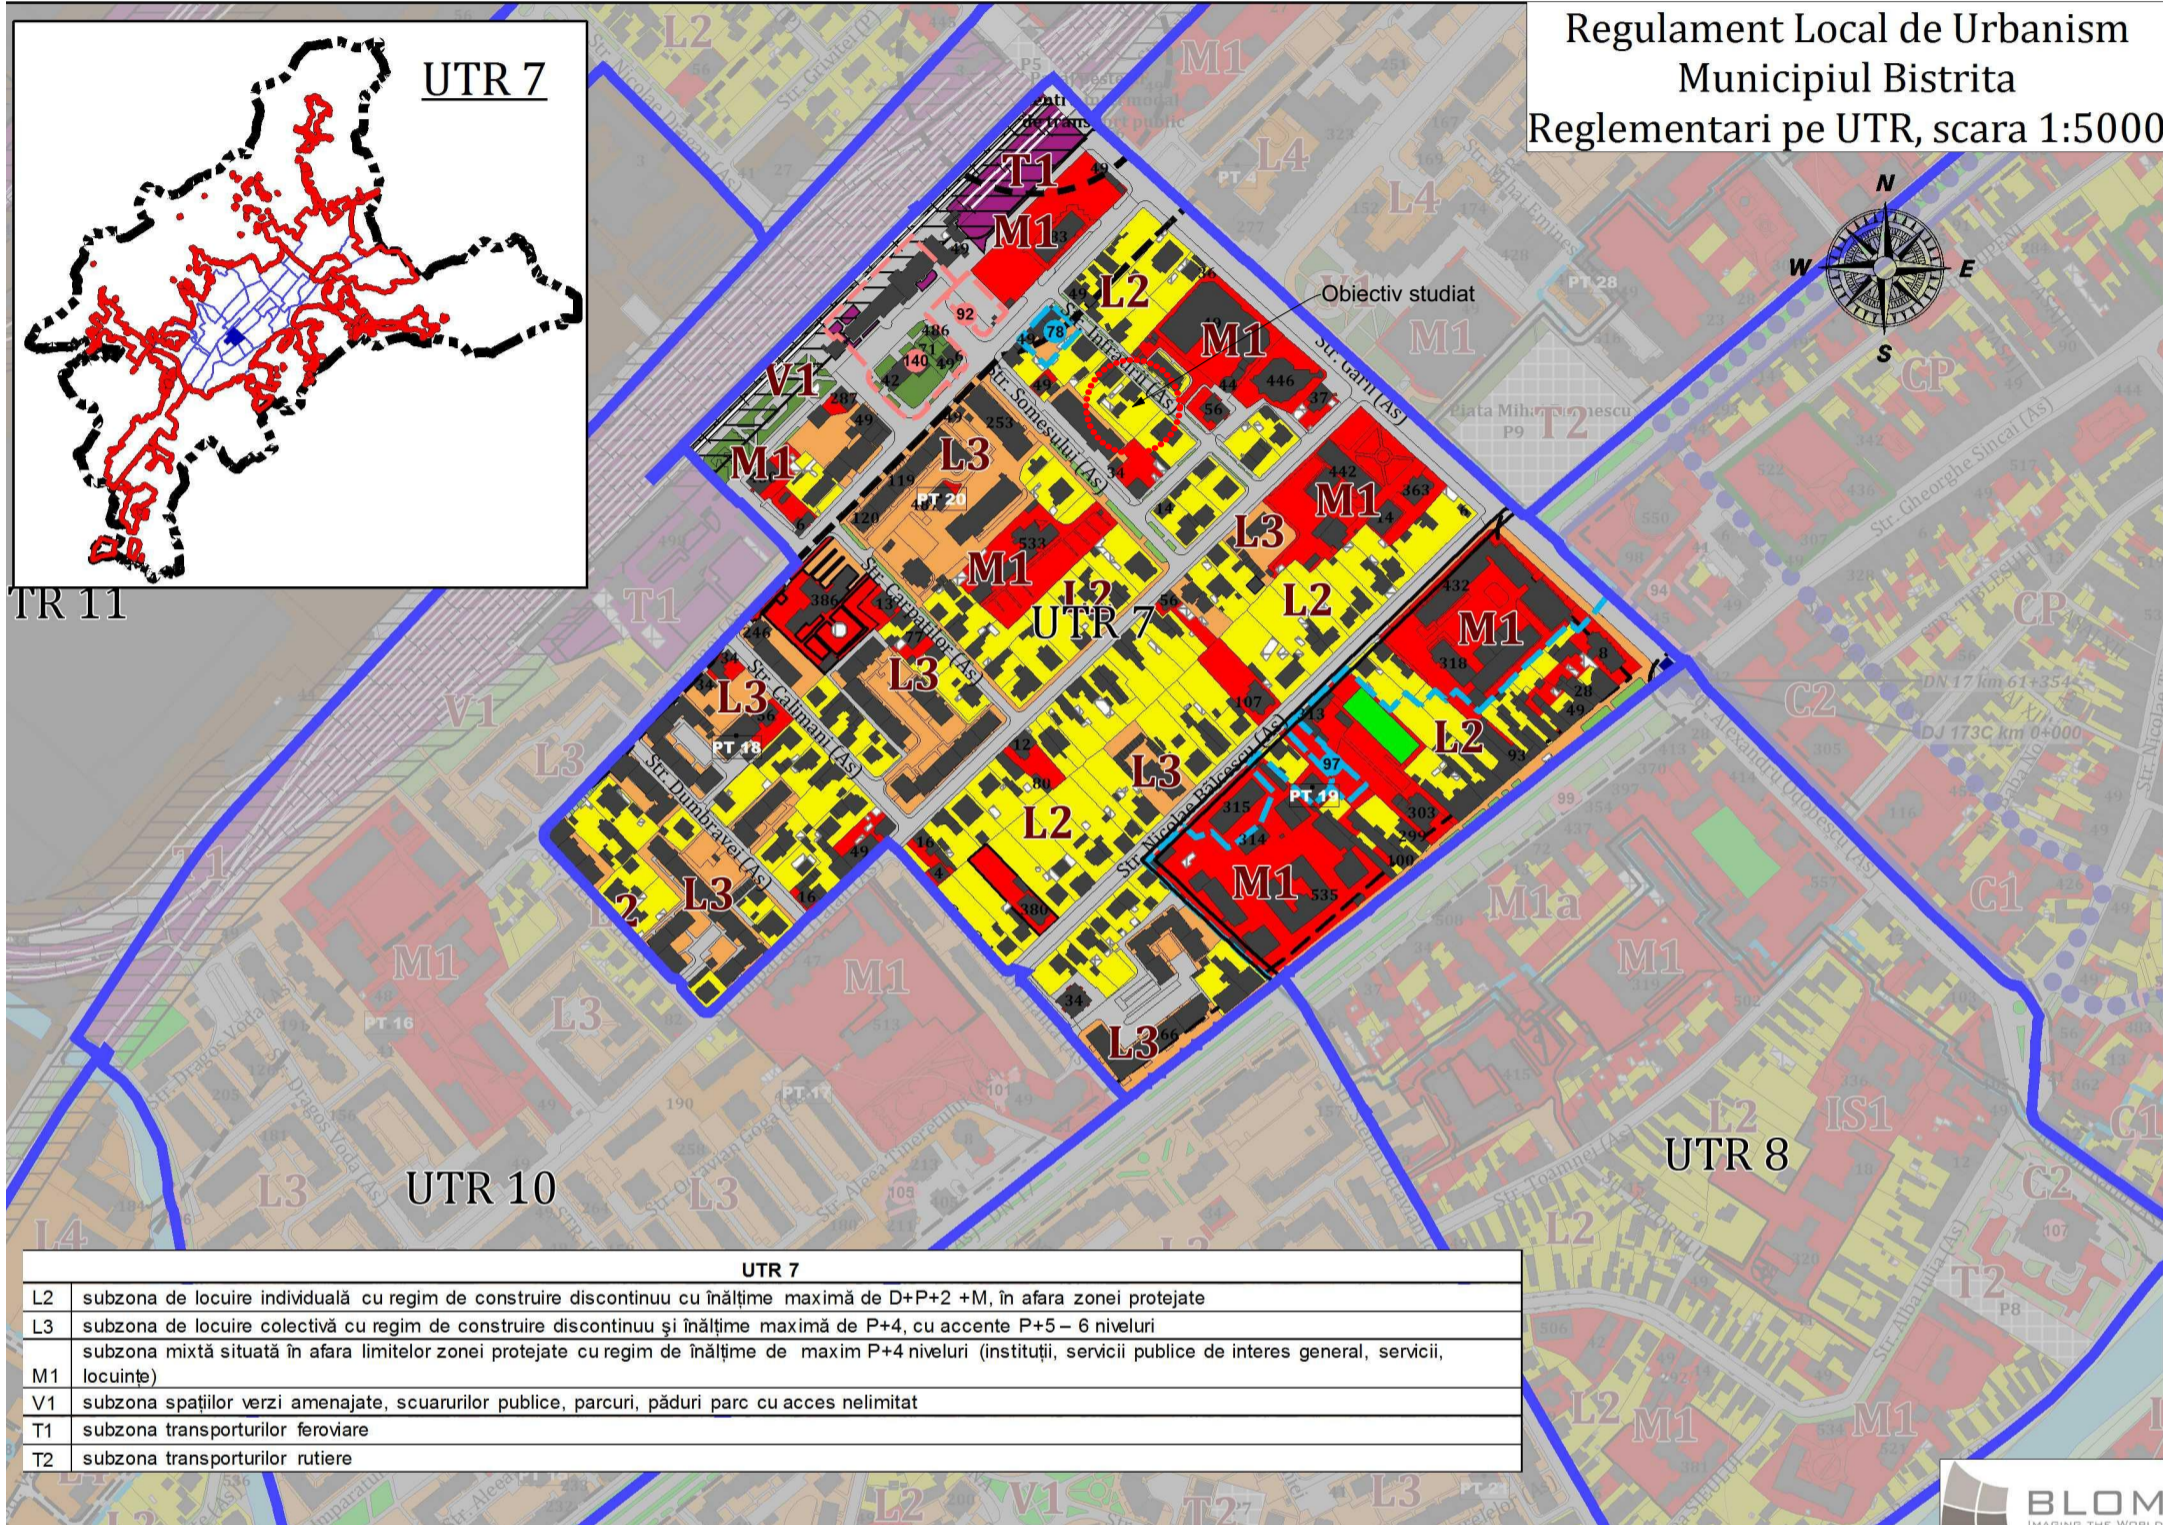

Stampile :	 S.C. DacoArhitectura S.R.L. str. Grivitei nr. 1 Bistrita tel. 0742.091.946 e-mail: dacoarhitectura@yahoo.com	Initiator :	SC. Flo Art Luxury SRL Blvd. Republicii, nr. 2, ap. 1 Bistrita, jud. Bistrita-Nasaud
Stampile :		Obiectiv :	PUZ in vederea construirii unui imobil locuinte colective P+2E+M si spatiu comercial la parter Str. Infratirii, nr. 5 Bistrita, Jud. Bistrita-Nasaud
		SEF PROIECT	arh. Pop Corina Virginia
		PROIECTAT	arh. SUCIU ADRIAN arh. POP CORINA
		pr. nr. IU/ 2020	data 24.08.2021
		Plansa:	Faza PUZ
			scara 1: