


PLAN TOPOGRAFIC
SCARA 1:250

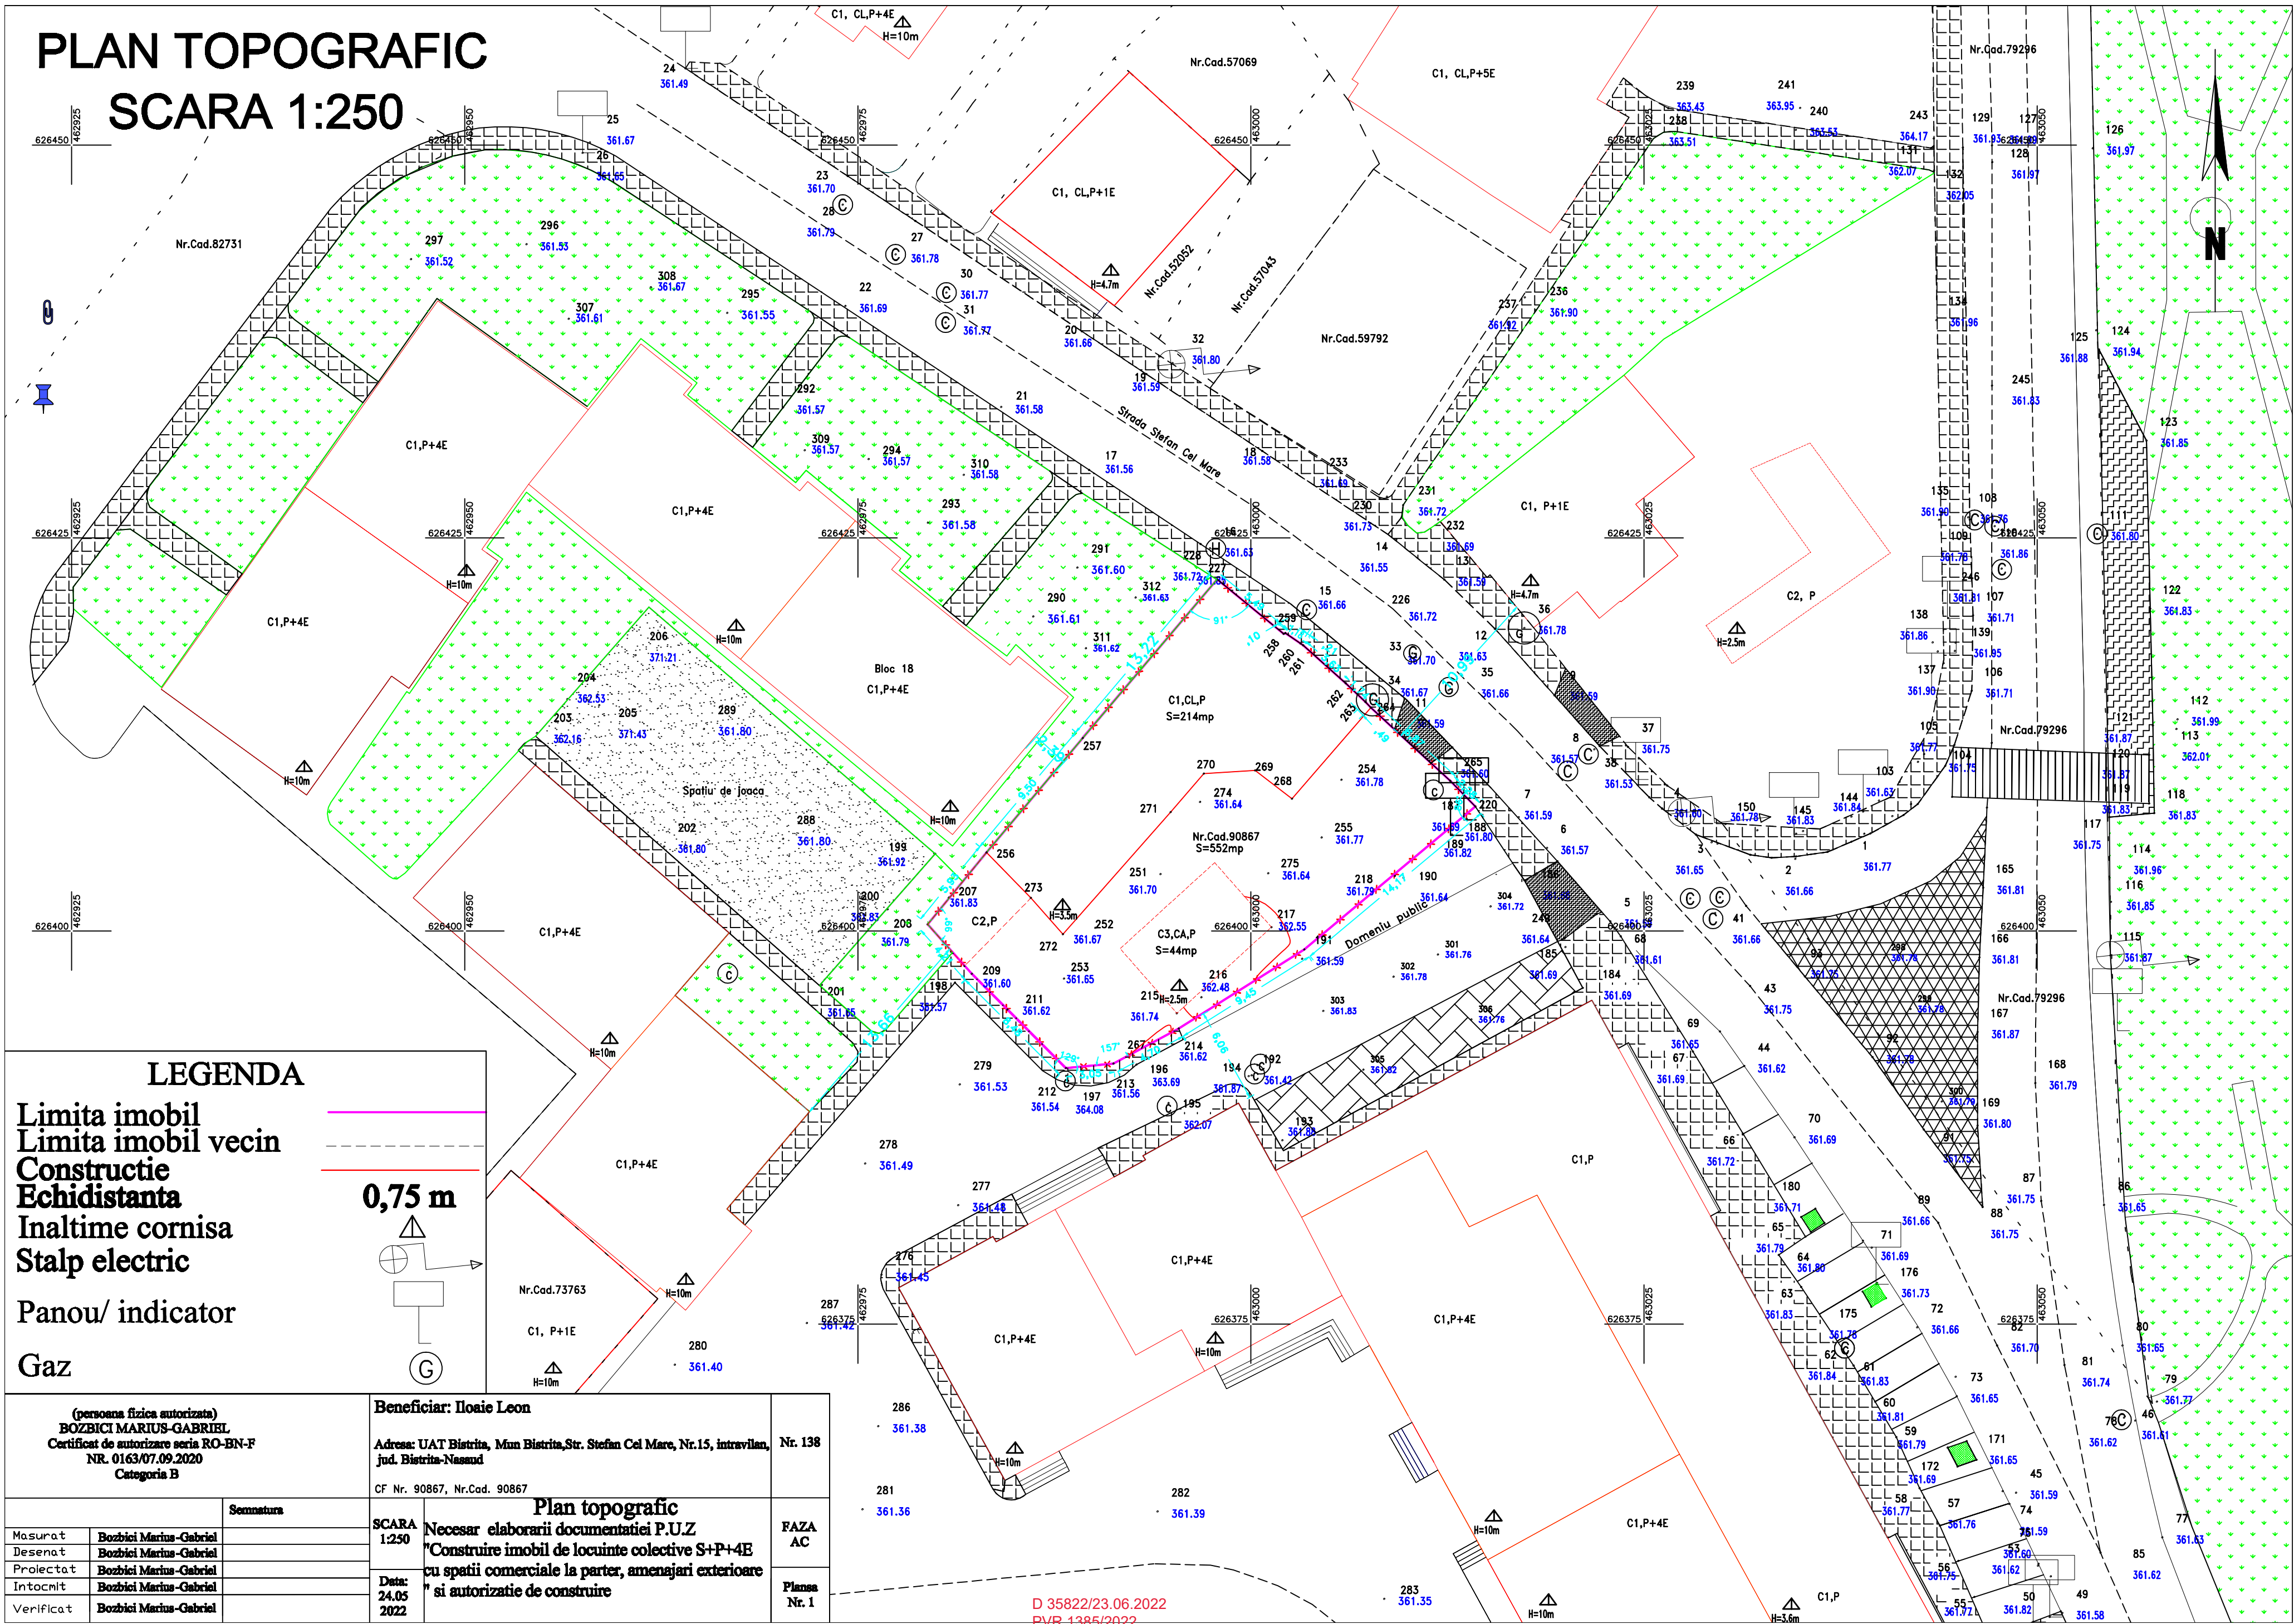

LEGENDA

Limita imobil
Limita imobil vecin
Constructie
Echidistanta
Inaltime cornisa
Stalp electric
Panou/ indicator
Gaz

0,75 m

(persoana fizica autorizata) BOZBICI MARIUS-GABRIEL Certificat de autorizare seria RO-BN-F NR. 0163/07.09.2020 Categorie B		Beneficiar: Iloaie Leon		Nr. 138	
		Adresa: UAT Bistrita, Mun. Bistrita, Str. Stefan Cel Mare, Nr. 15, intravilan, jud. Bistrita-Nasaud			
		CF Nr. 90867, Nr.Cad. 90867			
		Plan topografic		FAZA	
		Necesar elaborarii documentatiei P.U.Z		AC	
		"Construire imobil de locuinte colective S+P+4E			
		cu spatii comerciale la parter, amenajari exterioare			
		si autorizatie de construire			
		Data:		Planşa	
		24.05		Nr. 1	
		2022			
Masurat	Bozbi Marius-Gabriel	Semnat			
Desenat	Bozbi Marius-Gabriel				
Proiectat	Bozbi Marius-Gabriel				
Intocnit	Bozbi Marius-Gabriel				
Verificat	Bozbi Marius-Gabriel				

D 35822/23.06.2022
PVR 1385/2022