


PARCELE	Suprafata parcauta	Suprafata edificabila	Suprafata delata	Spatiu verde %	Suprafata verde PZ	P.O.T. (%)	C.U.T.	S.P. Total
P1	746.00	180.00	12.00			36.0	1.05	746.00
P2	551.00	180.00	12.00			36.0	1.05	551.00
P3	550.00	180.00	12.00			36.0	1.05	550.00
P4	584.00	180.00	10.50			35.0	1.05	584.00
P5	712.00	180.00	10.00			35.0	1.05	712.00
P6	778.00	180.00	10.00			36.0	1.05	778.00
P7	705.00	180.00	10.00			35.0	1.05	705.00
P8	724.00	180.00	10.00			35.0	1.05	724.00
P9	720.00	180.00	10.00			35.0	1.05	720.00
P10	710.00	180.00	10.00			36.0	1.05	710.00
P11	703.00	180.00	10.00			35.0	1.05	703.00
P12	672.00	180.00	10.00			35.0	1.05	672.00
P13	595.00	180.00	10.00			35.0	1.05	595.00
P14	600.00	180.00	10.00			36.0	1.05	600.00
P15	728.00	180.00	42.50			36.0	1.05	728.00
P16	744.00	180.00	54.00			35.0	1.05	744.00
P17	664.00	180.00	33.00			35.0	1.00	664.00
P18	550.00	180.00	10.00			36.0	1.05	550.00
P19	712.00	180.00	10.00			36.0	1.05	712.00
P20	532.00	180.00	10.00			35.0	1.05	532.00
P21	532.00	180.00	10.00			35.0	1.05	532.00
P22	532.00	180.00	10.00			36.0	1.05	532.00
P23	532.00	180.00	10.00			35.0	1.05	532.00
P24	532.00	180.00	10.00			35.0	1.05	532.00
P25	552.00	180.00	10.00			35.0	1.05	552.00
P26	586.00	180.00	10.00			36.0	1.05	586.00
P27	532.00	180.00	10.00			35.0	1.05	532.00
P28	533.00	180.00	10.00			35.0	1.05	533.00
P29	533.00	180.00	10.00			35.0	1.05	533.00
P30	655.00	180.00	10.00			36.0	1.05	655.00
P31	558.00	180.00	80.00			36.0	1.05	558.00
P32	628.00	180.00	81.00			35.0	1.05	628.00
P33	642.00	180.00	40.00			35.0	1.05	642.00
P34	584.00	180.00	10.00			36.0	1.05	584.00
P35	727.00	180.00	10.00			36.0	1.05	727.00
P36	794.00	180.00	8.00			35.0	1.05	794.00
P37	704.00	180.00	4.00			35.0	1.05	704.00
P38	749.00	180.00	22.00			36.0	1.05	749.00
P39	867.00	180.00	20.00			36.0	1.05	867.00
P40	672.00	180.00	20.00			36.0	1.05	672.00
P41	793.00	180.00	20.00			35.0	1.05	793.00
P42	6034.00	2104.00		10.46	632.71	38.9	1.17	6033.71
S.V. P. PARCARE	4458.00	0.00		100.00	4458.00	0.0	0.00	4458.00
Suprafata Copacilor	5616.00	0.00		0.00	0.00	0.0	0.00	5616.00
Suprafata terenurilor agricole	2.466.00	0.00		38.17	936.06	0.00	0.00	2.466.00
<b>TOTAL</b>	<b>60361.00</b>	<b>9994.00</b>	<b>669.00</b>		<b>14838.35</b>	<b>26.60</b>	<b>0.53</b>	<b>50819.65</b>



- LEGENDA**
- Retea distributie apa PEHD, De=200 mm
  - Retea distributie apa PEHD, De=125 mm
  - Retea distributie apa executata de beneficiar PEHD, De=63 mm
  - Retea conditiilor menajera PVC, De=315mm
  - Retea electrice existente
  - Cond. G.N. R.M./P./R. PE 110/90 mm ingropata
  - Retea de electricitate L.E.A.
  - Retea de apa/canalizare propusa
  - Retea de gaz propusa
  - LEA 20KV, ingropata
  - ▶ Accese imobil
  - - - Areal studiat
  - Curs de apa
  - Parcele vecine
  - ← Sensul de circulatie
  - Institutie publica - Gradinita
  - Statie autobus
  - Spatii financiar bancare si functiuni mixte
  - Statii de pompare

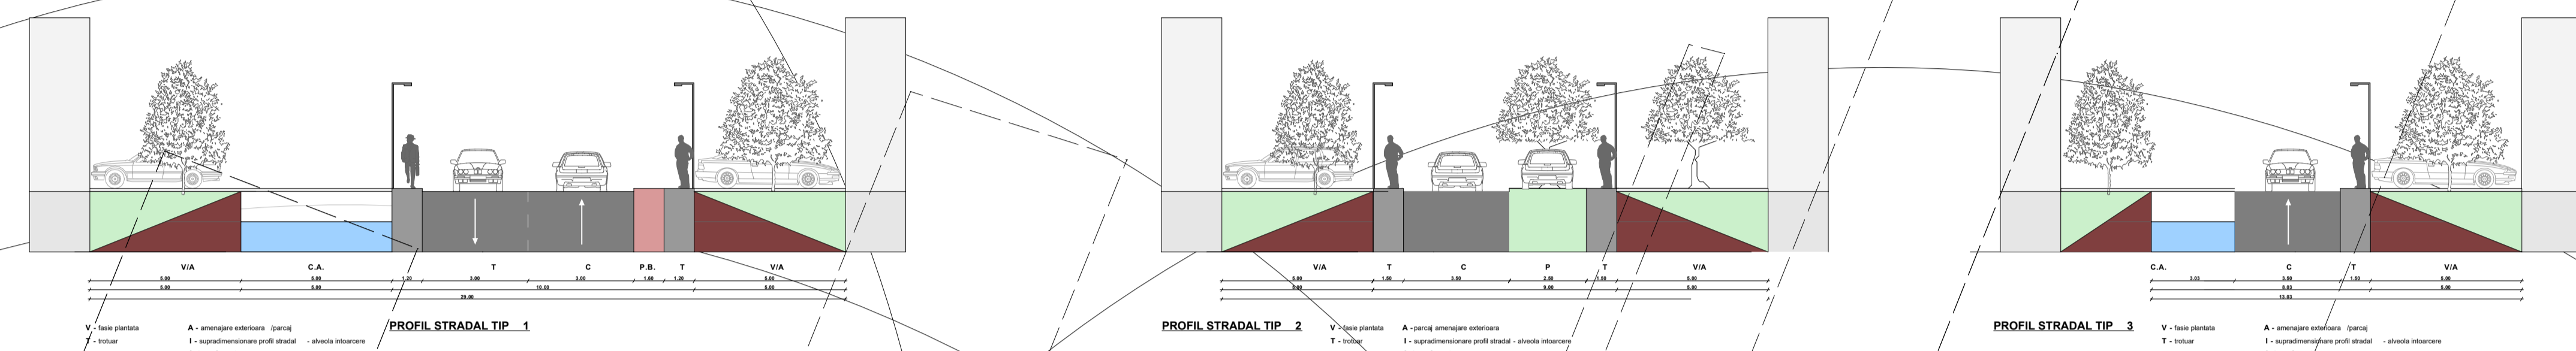

EDIFICATIA	NUME	CELEBRATA	REPERATA
