


PLAN CADASTRAL
 JUDETUL BISTRITA-NASAUD
 U.A.T. BISTRITA, LOC. BISTRITA
 SECTOR CADASTRAL NR. 206
 SCARA 1:1000

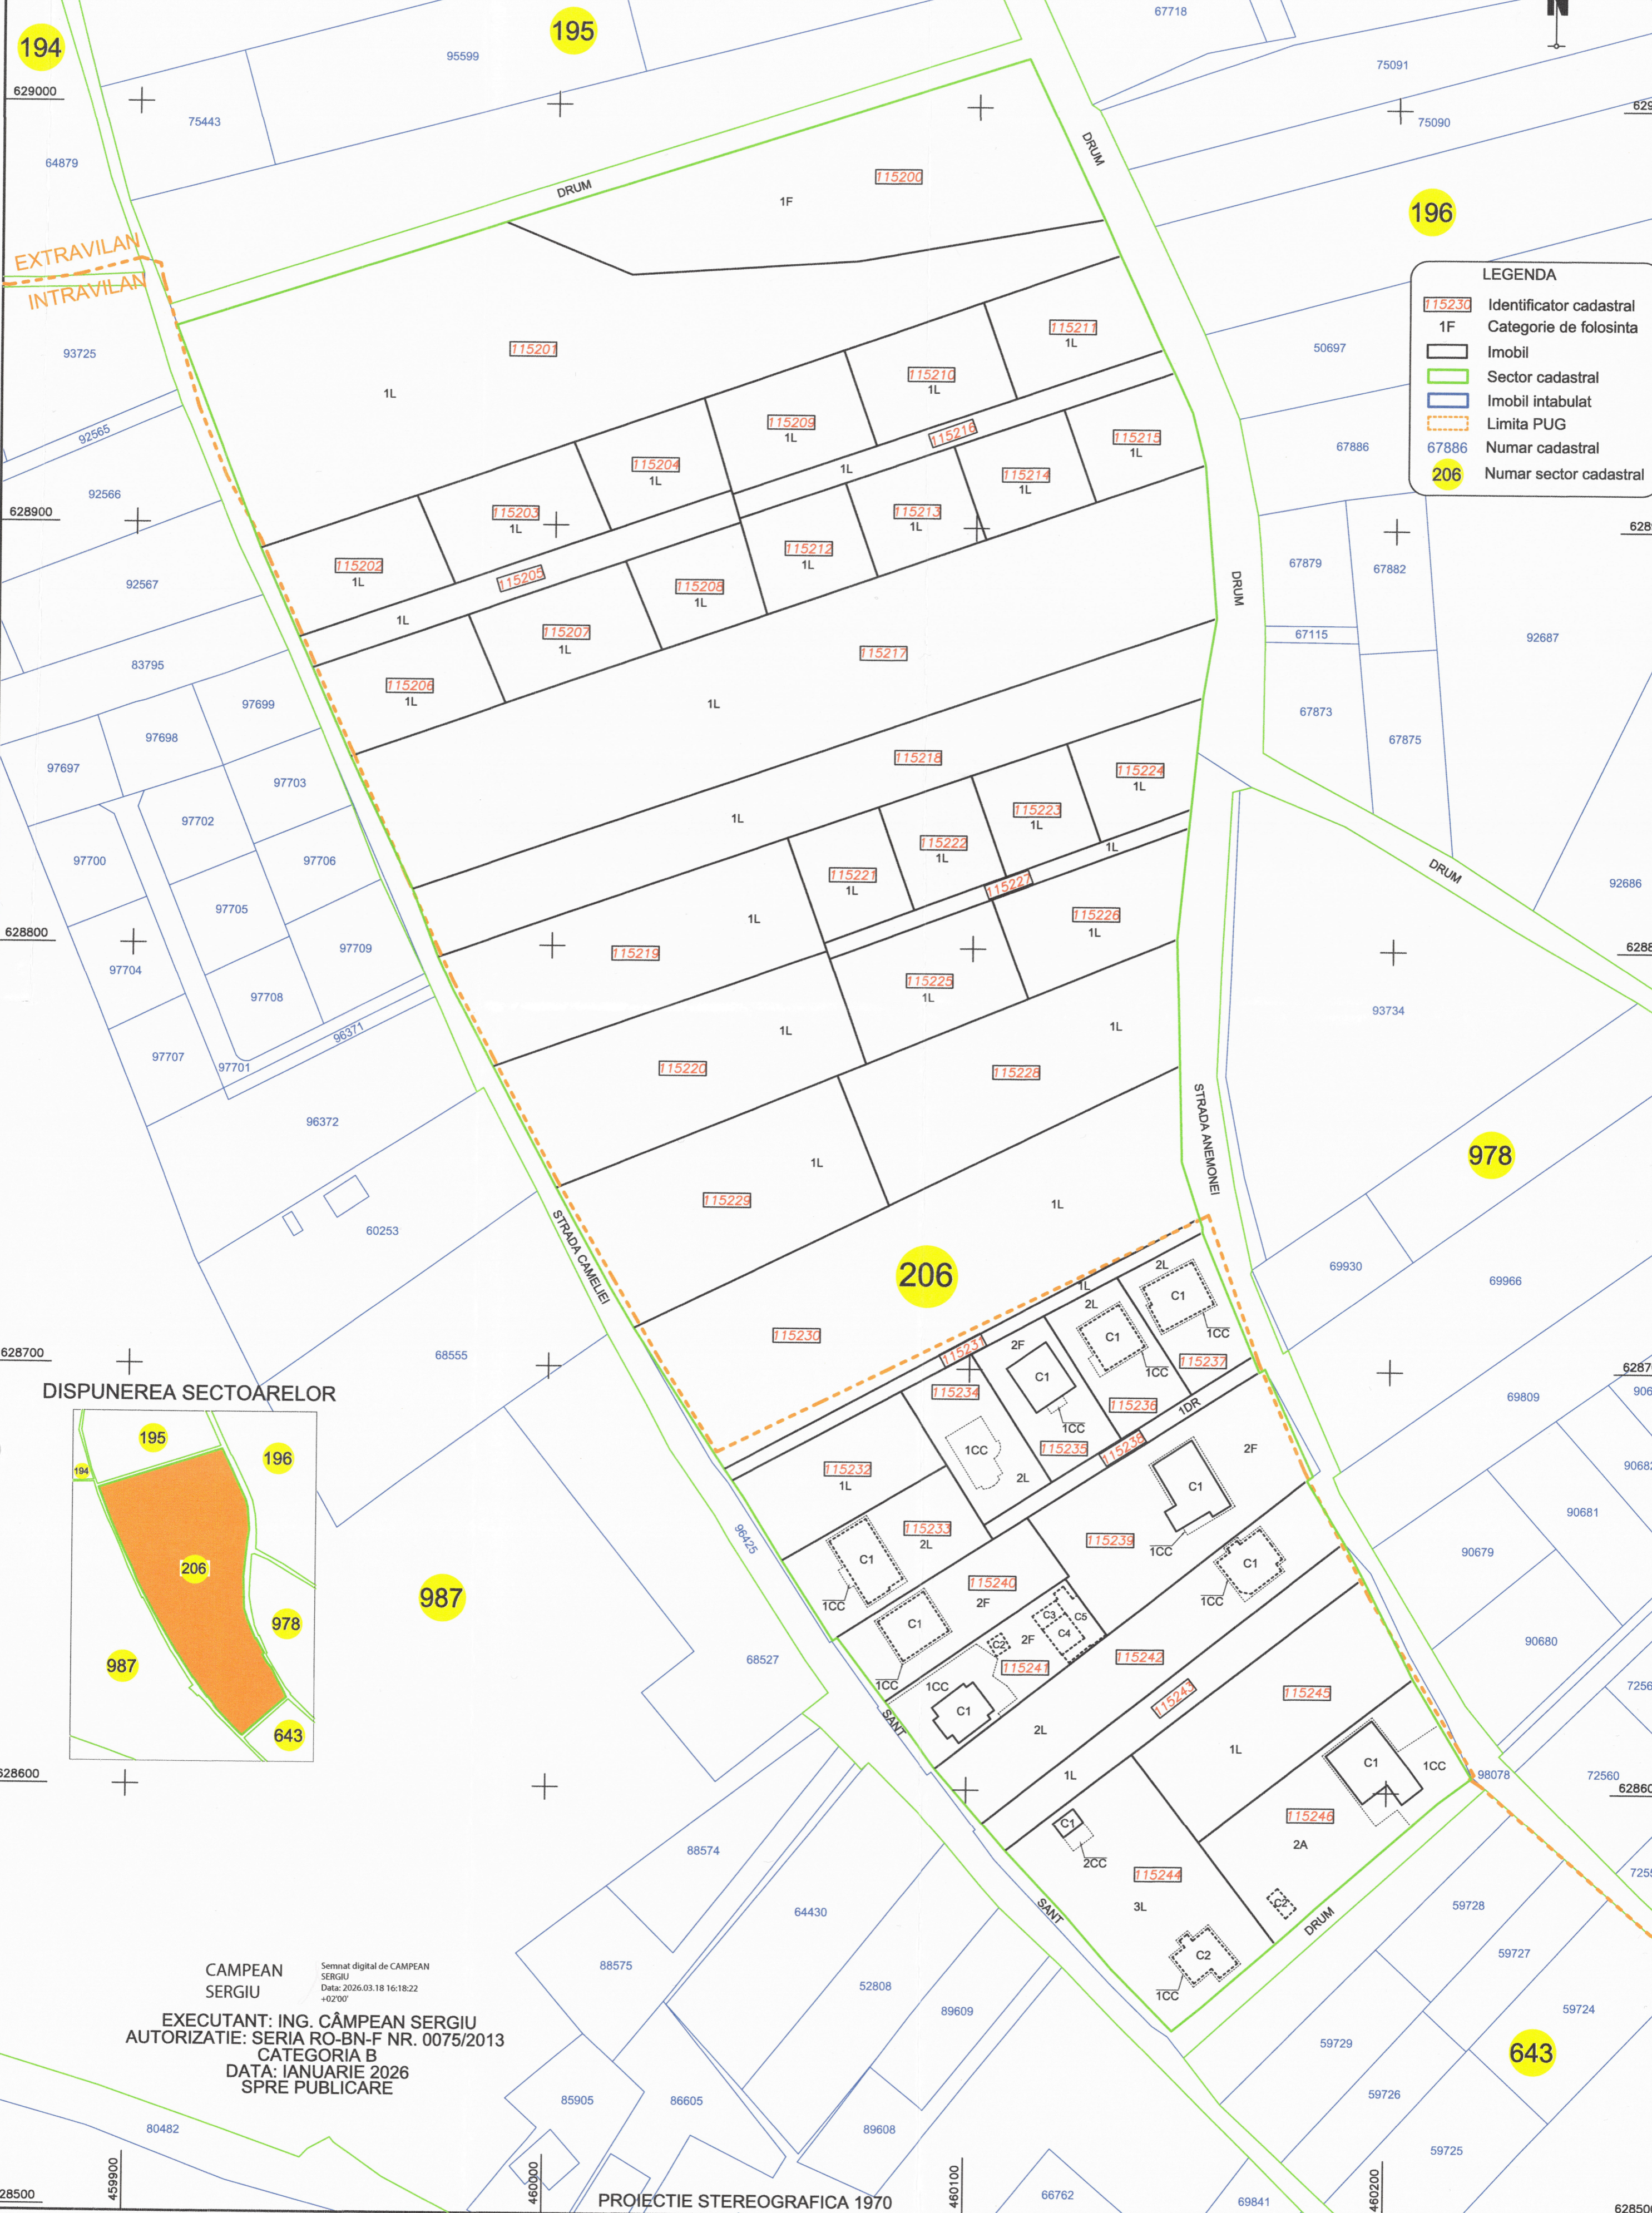


LEGENDA

I15230	Identificator cadastral
1F	Categorie de folosinta
 	Imobil
 	Sector cadastral
 	Imobil intabulat
 	Limita PUG
67886	Numar cadastral
206	Numar sector cadastral



DISPUNEREA SECTOARELOR

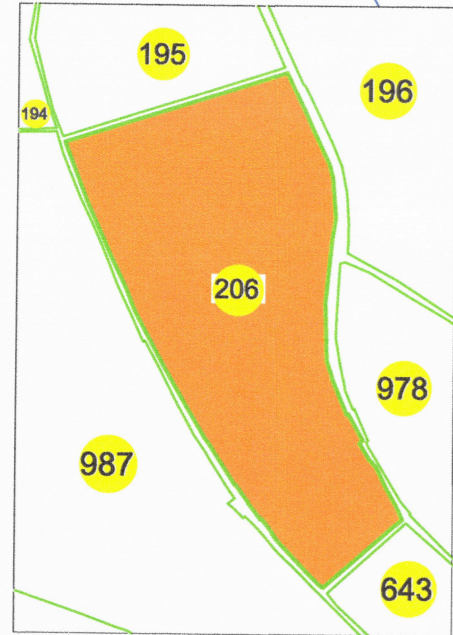

CAMPEAN
 SERGIU
 Semnat digital de CAMPEAN
 SERGIU
 Data: 2026.03.18 16:18:22
 +0200'
 EXECUTANT: ING. CAMPEAN SERGIU
 AUTORIZATIE: SERIA RO-BN-F NR. 0075/2013
 CATEGORIA B
 DATA: IANUARIE 2026
 SPRE PUBLICARE