



PLAN CADASTRAL  
 JUDETUL BISTRITA-NASAUD  
 U.A.T. BISTRITA, LOC. SARATA  
 SECTOR CADASTRAL NR. 659  
 SCARA 1:1000

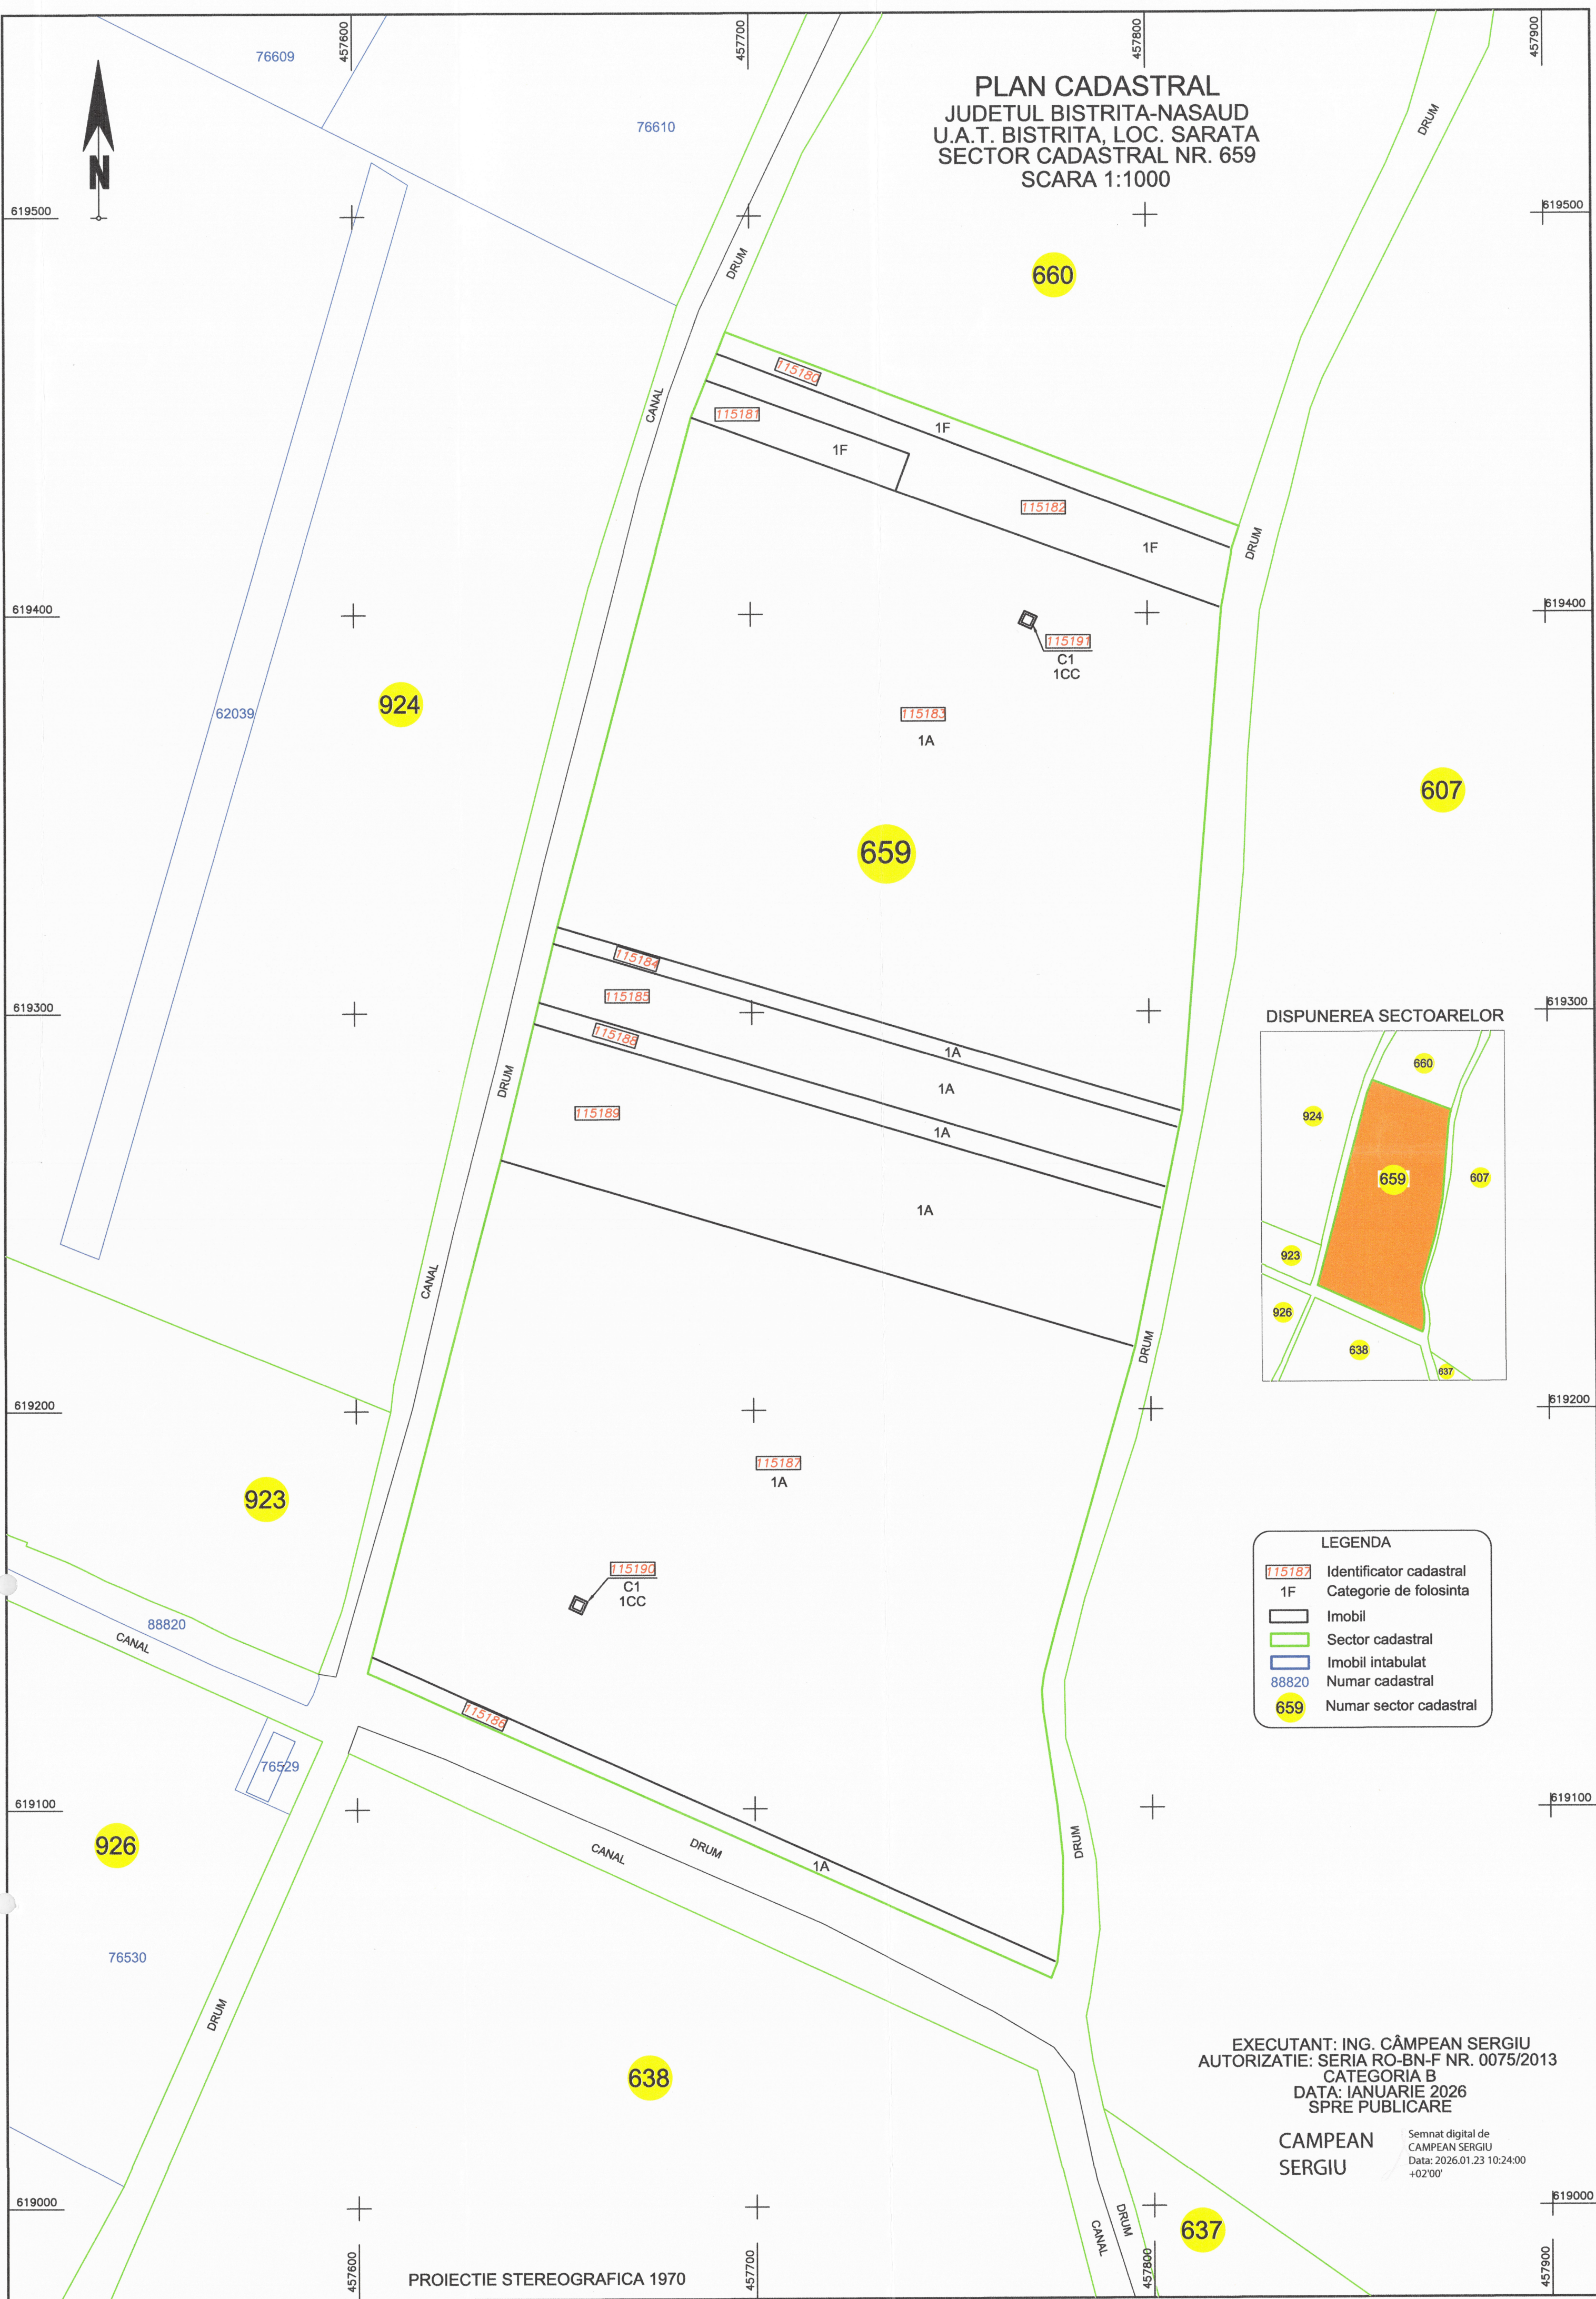

DISPUNEREA SECTOARELOR

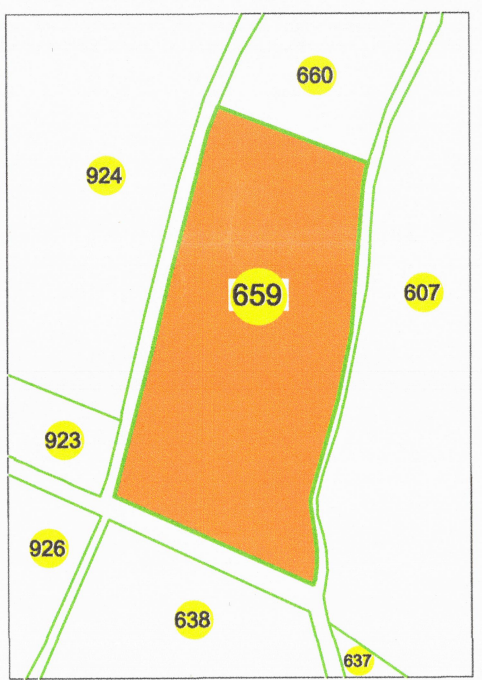

LEGENDA

115187	Identificator cadastral
1F	Categorie de folosinta
[Outline]	Imobil
[Green Line]	Sector cadastral
[Blue Outline]	Imobil intabulat
88820	Numar cadastral
659	Numar sector cadastral

EXECUTANT: ING. CÂMPEAN SERGIU  
 AUTORIZATIE: SERIA RO-BN-F NR. 0075/2013  
 CATEGORIA B  
 DATA: IANUARIE 2026  
 SPRE PUBLICARE

CAMPEAN  
 SERGIU

Semnat digital de  
 CAMPEAN SERGIU  
 Data: 2026.01.23 10:24:00  
 +02'00'